


PLANO DE EVACUACIÓN

Emergency evacuation plan

EDIFICIO B - PLANTA BAJA

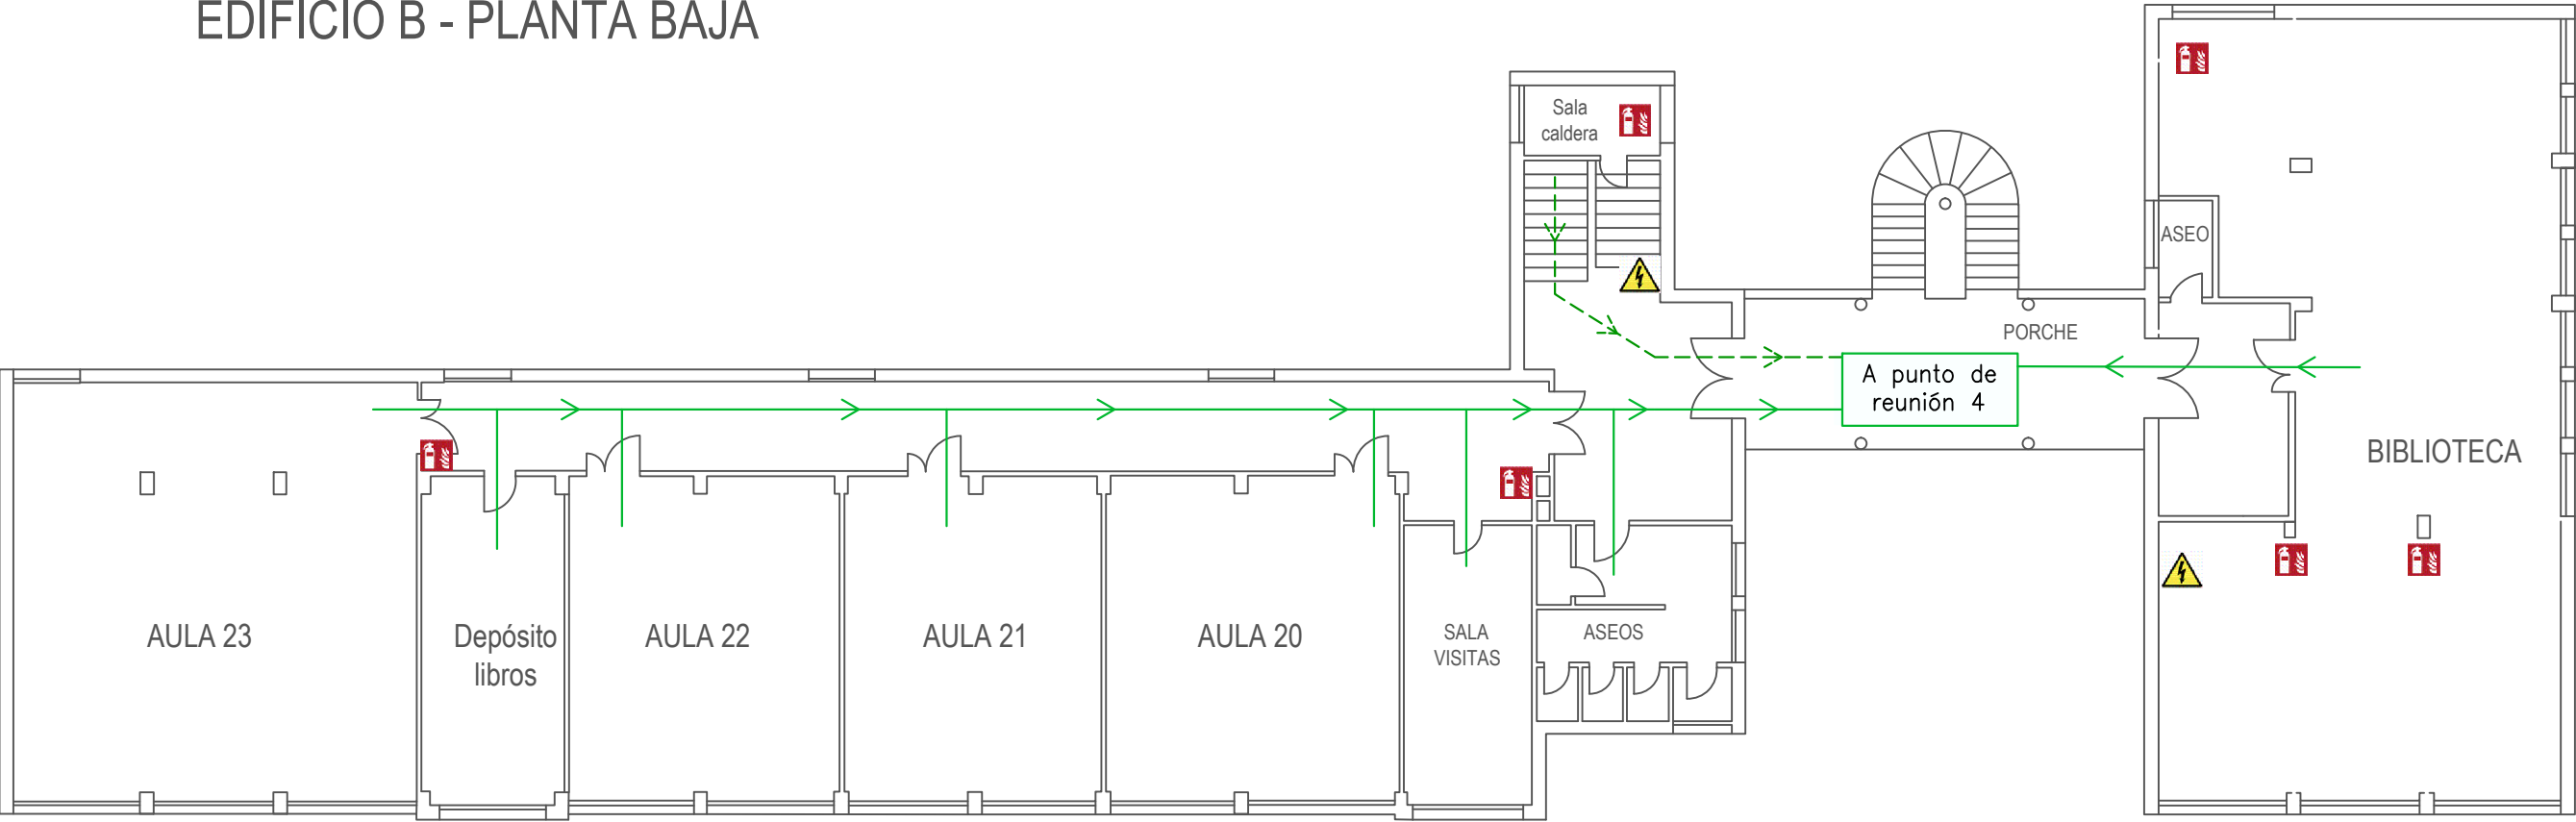

EN CASO DE INCENDIO

SI DESCUBRES UN INCENDIO:

- Abandona rápidamente la dependencia y avisa a un docente.
- Sigue las instrucciones del docente.
- Dirígete a la salida por la dirección habitual o de emergencia que se indica en este plano.
- **CIERRE** la puerta y todas las que utilice.
- **NO DEBE** gritar o correr. Mantenga la calma.
- **NO** utilice los ascensores.

SI LAS SALIDAS ESTÁN BLOQUEADAS:

- Permanezca en su dependencia colocando ropas húmedas en las ranuras de las puertas. Hágase ver.

IN CASE OF FIRE

IF YOU DISCOVER A FIRE:

- Quickly leave the room and notify your teacher.
- Follow the teacher's instructions.
- Head for the exit, either by the usual way or by the emergency escape route indicated on the plan.
- **CLOSE** your room door and other doors you may use.
- **DO NOT** shout or run. Keep calm.
- **DO NOT** use elevators.

IF YOUR ESCAPE ROUTE IS CUT OFF:

- Remain in your room, stuffing the door gaps with wet clothes. Make yourself seen.


USTED ESTÁ AQUÍ Usted está aquí
You are here

Recorrido de evacuación principal
Main escape route

Recorrido de evacuación secundario
Alternative escape route

Extintor
Fire extinguisher

Cuadro eléctrico
Electrical panel

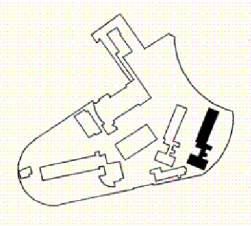

PUNTO DE REUNIÓN

