


# PLANO DE EVACUACIÓN

## Emergency evacuation plan

### EDIFICIO B - PLANTA PRIMERA

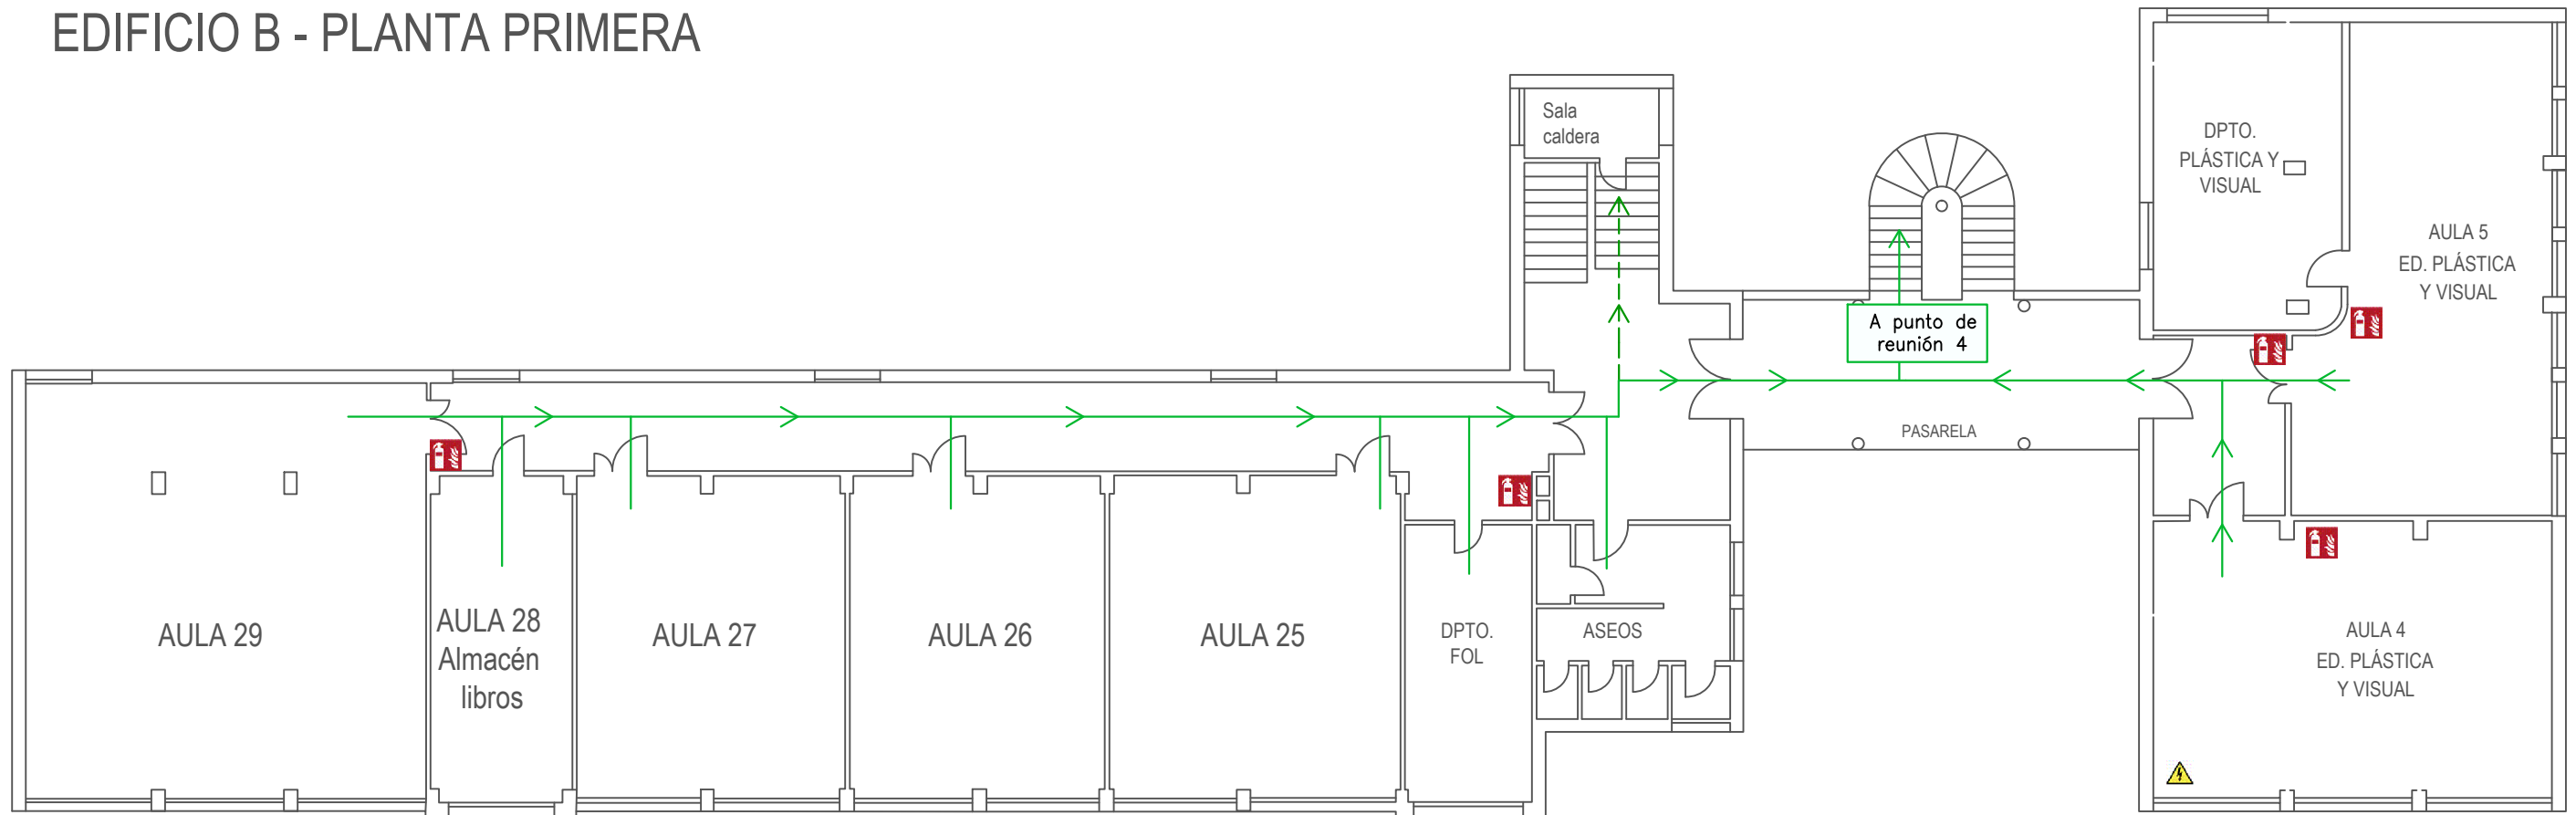

#### EN CASO DE INCENDIO

##### SI DESCUBRES UN INCENDIO:

- Abandona rápidamente la dependencia y avisa a un docente.
- Sigue las instrucciones del docente.
- Dirígete a la salida por la dirección habitual o de emergencia que se indica en este plano.
- **CIERRE** la puerta y todas las que utilice.
- **NO DEBE** gritar o correr. Mantenga la calma.
- **NO** utilice los ascensores.

##### SI LAS SALIDAS ESTÁN BLOQUEADAS:

- Permanezca en su dependencia colocando ropas húmedas en las ranuras de las puertas. Hágase ver.

#### IN CASE OF FIRE

##### IF YOU DISCOVER A FIRE:

- Quickly leave the room and notify your teacher.
- Follow the teacher's instructions.
- Head for the exit, either by the usual way or by the emergency escape route indicated on the plan.
- **CLOSE** your room door and other doors you may use.
- **DO NOT** shout or run. Keep calm.
- **DO NOT** use elevators.

##### IF YOUR ESCAPE ROUTE IS CUT OFF:

- Remain in your room, stuffing the door gaps with wet clothes. Make yourself seen.


**USTED ESTÁ AQUÍ** Usted está aquí  
You are here

→ Recorrido de evacuación principal  
Main escape route

- - - - - Recorrido de evacuación secundario  
Alternative escape route

Extintor  
Fire extinguisher

Cuadro eléctrico  
Electrical panel

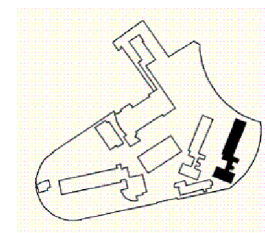

#### PUNTO DE REUNIÓN

