


PLANO DE EVACUACIÓN

Emergency evacuation plan

EDIFICIO E - PLANTA SÓTANO

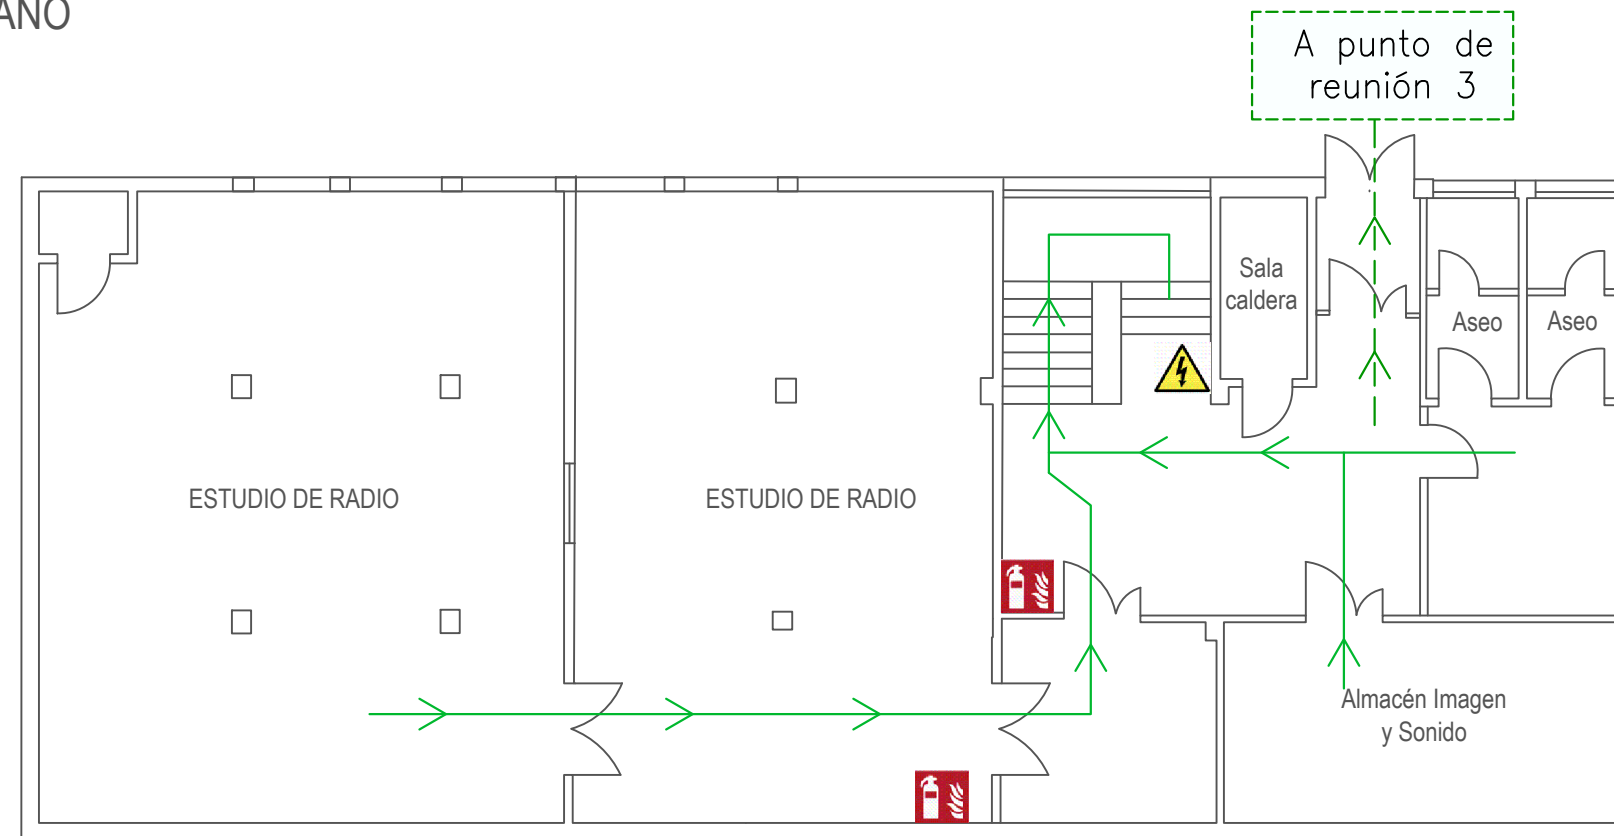

USTED ESTÁ AQUÍ Usted está aquí
You are here

→ Recorrido de evacuación principal
Main escape route

→ Recorrido de evacuación secundario
Alternative escape route

Extintor
Fire extinguisher

Cuadro eléctrico
Electrical panel

EN CASO DE INCENDIO
SI DESCUBRES UN INCENDIO: - Abandona rápidamente la dependencia y avisa a un docente. - Sigue las instrucciones del docente. - Dirigete a la salida por la dirección habitual o de emergencia que se indica en este plano. CIERRE la puerta y todas las que utilice. NO DEBE gritar o correr. Mantenga la calma. NO utilice los ascensores.
SI LAS SALIDAS ESTÁN BLOQUEADAS: Permanezca en su dependencia colocando ropas húmedas en las ranuras de las puertas. Hágase ver.

IN CASE OF FIRE
IF YOU DISCOVER A FIRE: - Quickly leave the room and notify your teacher. - Follow the teacher's instructions. - Head for the exit, either by the usual way or by the emergency escape route indicated on the plan. CLOSE your room door and other doors you may use. DO NOT shout or run. Keep calm. DO NOT use elevators.
IF YOUR ESCAPE ROUTE IS CUT OFF: Remain in your room, stuffing the door gaps with wet clothes. Make yourself seen.

