


# PLANO DE EVACUACIÓN

Emergency evacuation plan

EDIFICIO G - PLANTA BAJA

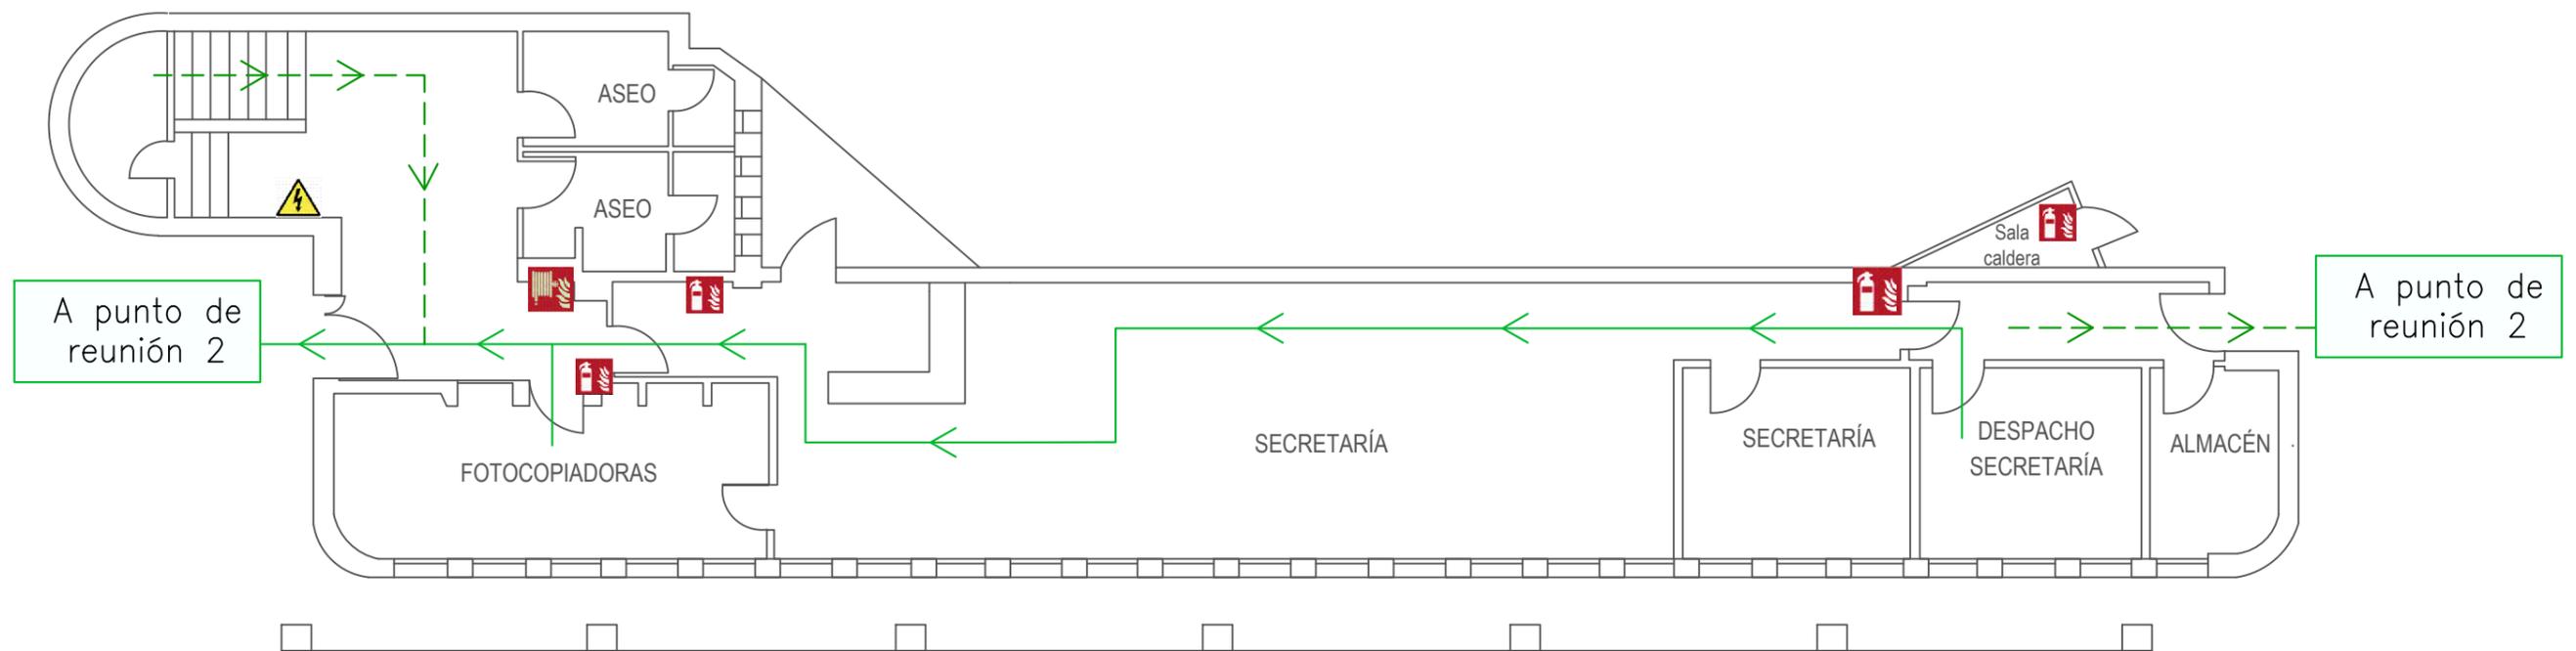

**EN CASO DE INCENDIO**

**SI DESCUBRES UN INCENDIO:**

- Abandona rápidamente la dependencia y avisa a un docente.
- Sigue las instrucciones del docente.
- Dirígete a la salida por la dirección habitual o de emergencia que se indica en este plano.
- CIERRE** la puerta y todas las que utilice.
- NO DEBE** gritar o correr. Mantenga la calma.
- NO** utilice los ascensores.

**SI LAS SALIDAS ESTÁN BLOQUEADAS:**

- Permanezca en su dependencia colocando ropas húmedas en las ranuras de las puertas. Hágase ver.



**IN CASE OF FIRE**

**IF YOU DISCOVER A FIRE:**

- Quickly leave the room and notify your teacher.
- Follow the teacher's instructions.
- Head for the exit, either by the usual way or by the emergency escape route indicated on the plan.
- CLOSE** your room door and other doors you may use.
- DO NOT** shout or run. Keep calm.
- DO NOT** use elevators.

**IF YOUR ESCAPE ROUTE IS CUT OFF:**

- Remain in your room, stuffing the door gaps with wet clothes. Make yourself seen.

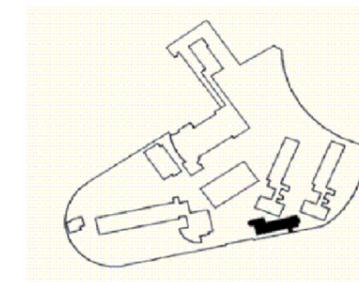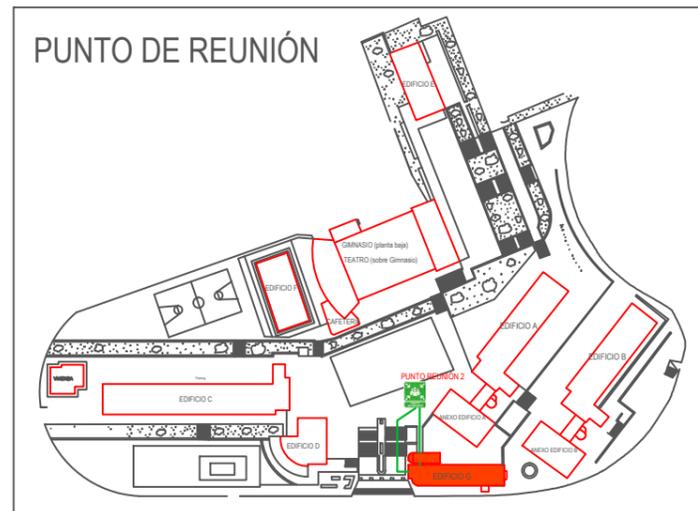

**USTED ESTÁ AQUÍ** Usted está aquí  
You are here

→ Recorrido de evacuación principal  
Main escape route

- - - → Recorrido de evacuación secundario  
Alternative escape route

Extintor  
Fire extinguisher

Boca de Incendio Equipada (BIE)  
Hose

Cuadro eléctrico  
Electrical panel