


PLANO DE EVACUACIÓN

Emergency evacuation plan

EDIFICIO A - PLANTA BAJA

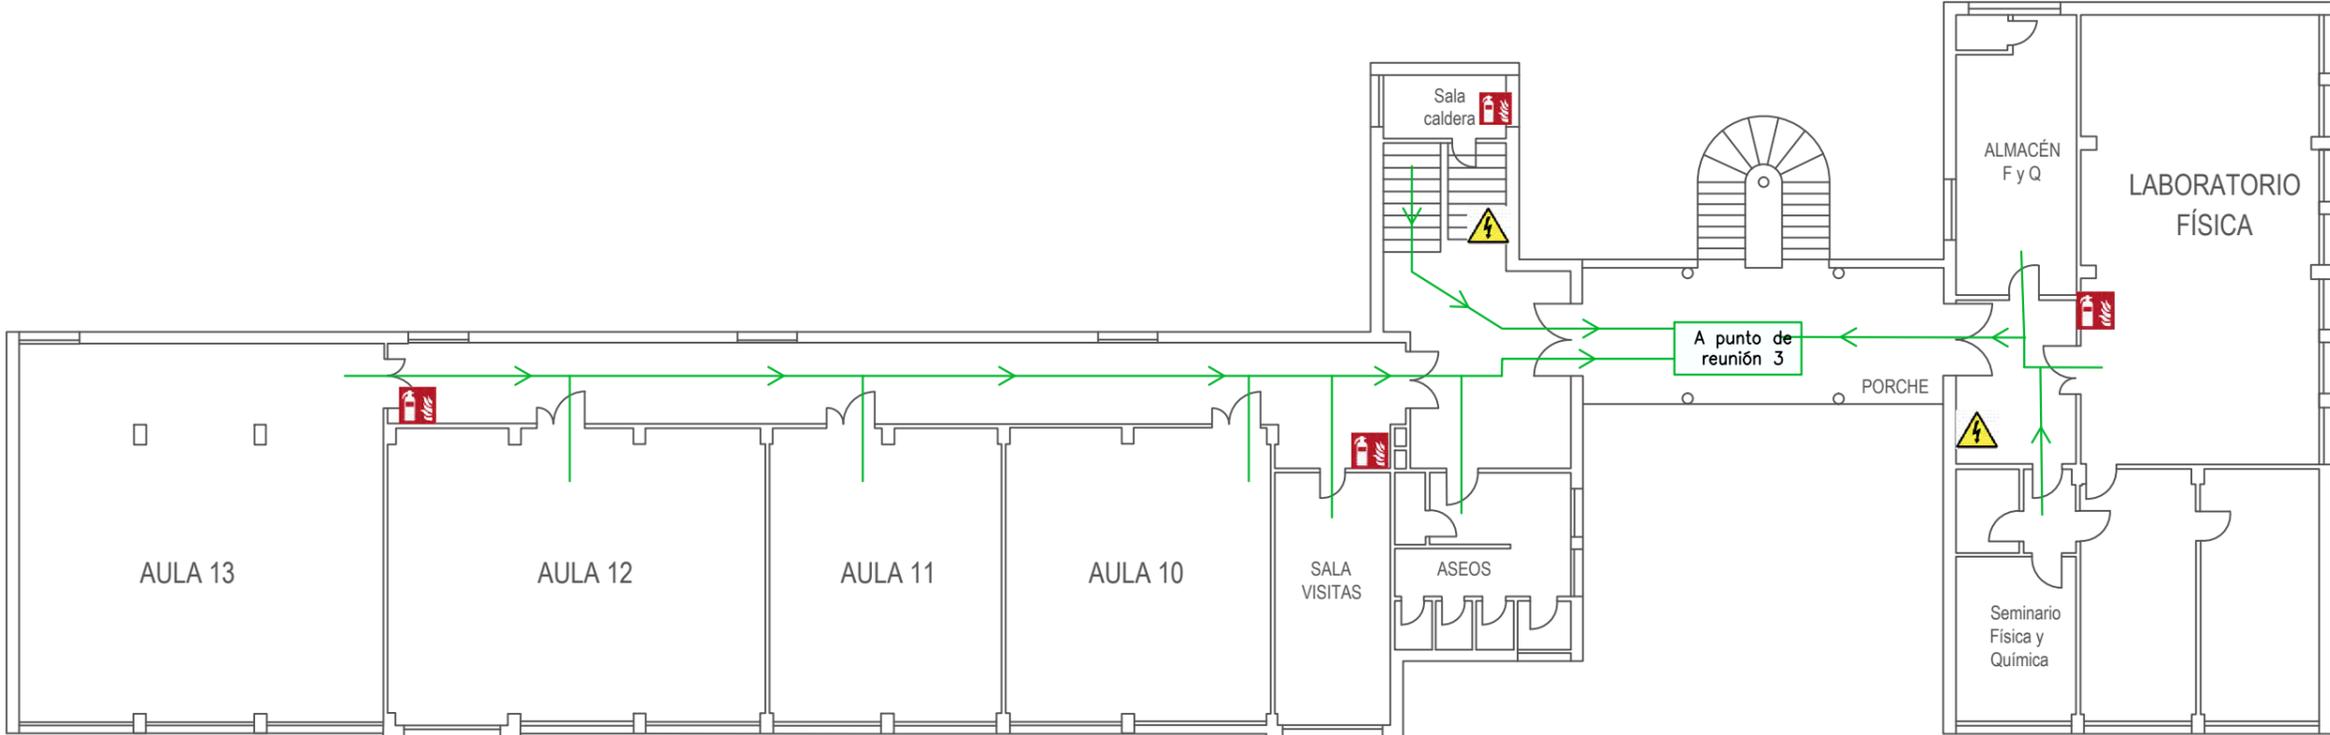

EN CASO DE INCENDIO

SI DESCUBRES UN INCENDIO:

- Abandona rápidamente la dependencia y avisa a un docente.
- Sigue las instrucciones del docente.
- Dirígete a la salida por la dirección habitual o de emergencia que se indica en este plano.
- **CIERRE** la puerta y todas las que utilice.
- **NO DEBE** gritar o correr. Mantenga la calma.
- **NO** utilice los ascensores.

SI LAS SALIDAS ESTÁN BLOQUEADAS:

- Permanezca en su dependencia colocando ropas húmedas en las ranuras de las puertas. Hágase ver.

IN CASE OF FIRE

IF YOU DISCOVER A FIRE:

- Quickly leave the room and notify your teacher.
- Follow the teacher's instructions.
- Head for the exit, either by the usual way or by the emergency escape route indicated on the plan.
- **CLOSE** your room door and other doors you may use.
- **DO NOT** shout or run. Keep calm.
- **DO NOT** use elevators.

IF YOUR ESCAPE ROUTE IS CUT OFF:

- Remain in your room, stuffing the door gaps with wet clothes. Make yourself seen.

USTED ESTÁ AQUÍ Usted está aquí
You are here

→ Recorrido de evacuación principal
Main escape route

→ Recorrido de evacuación secundario
Alternative escape route

Extintor
Fire extinguisher

Cuadro eléctrico
Electrical panel

